


EXHIBIT 1  
US 45 BYPASS INTERCHANGE  
AT SR 5 (S HIGHLAND AVE)

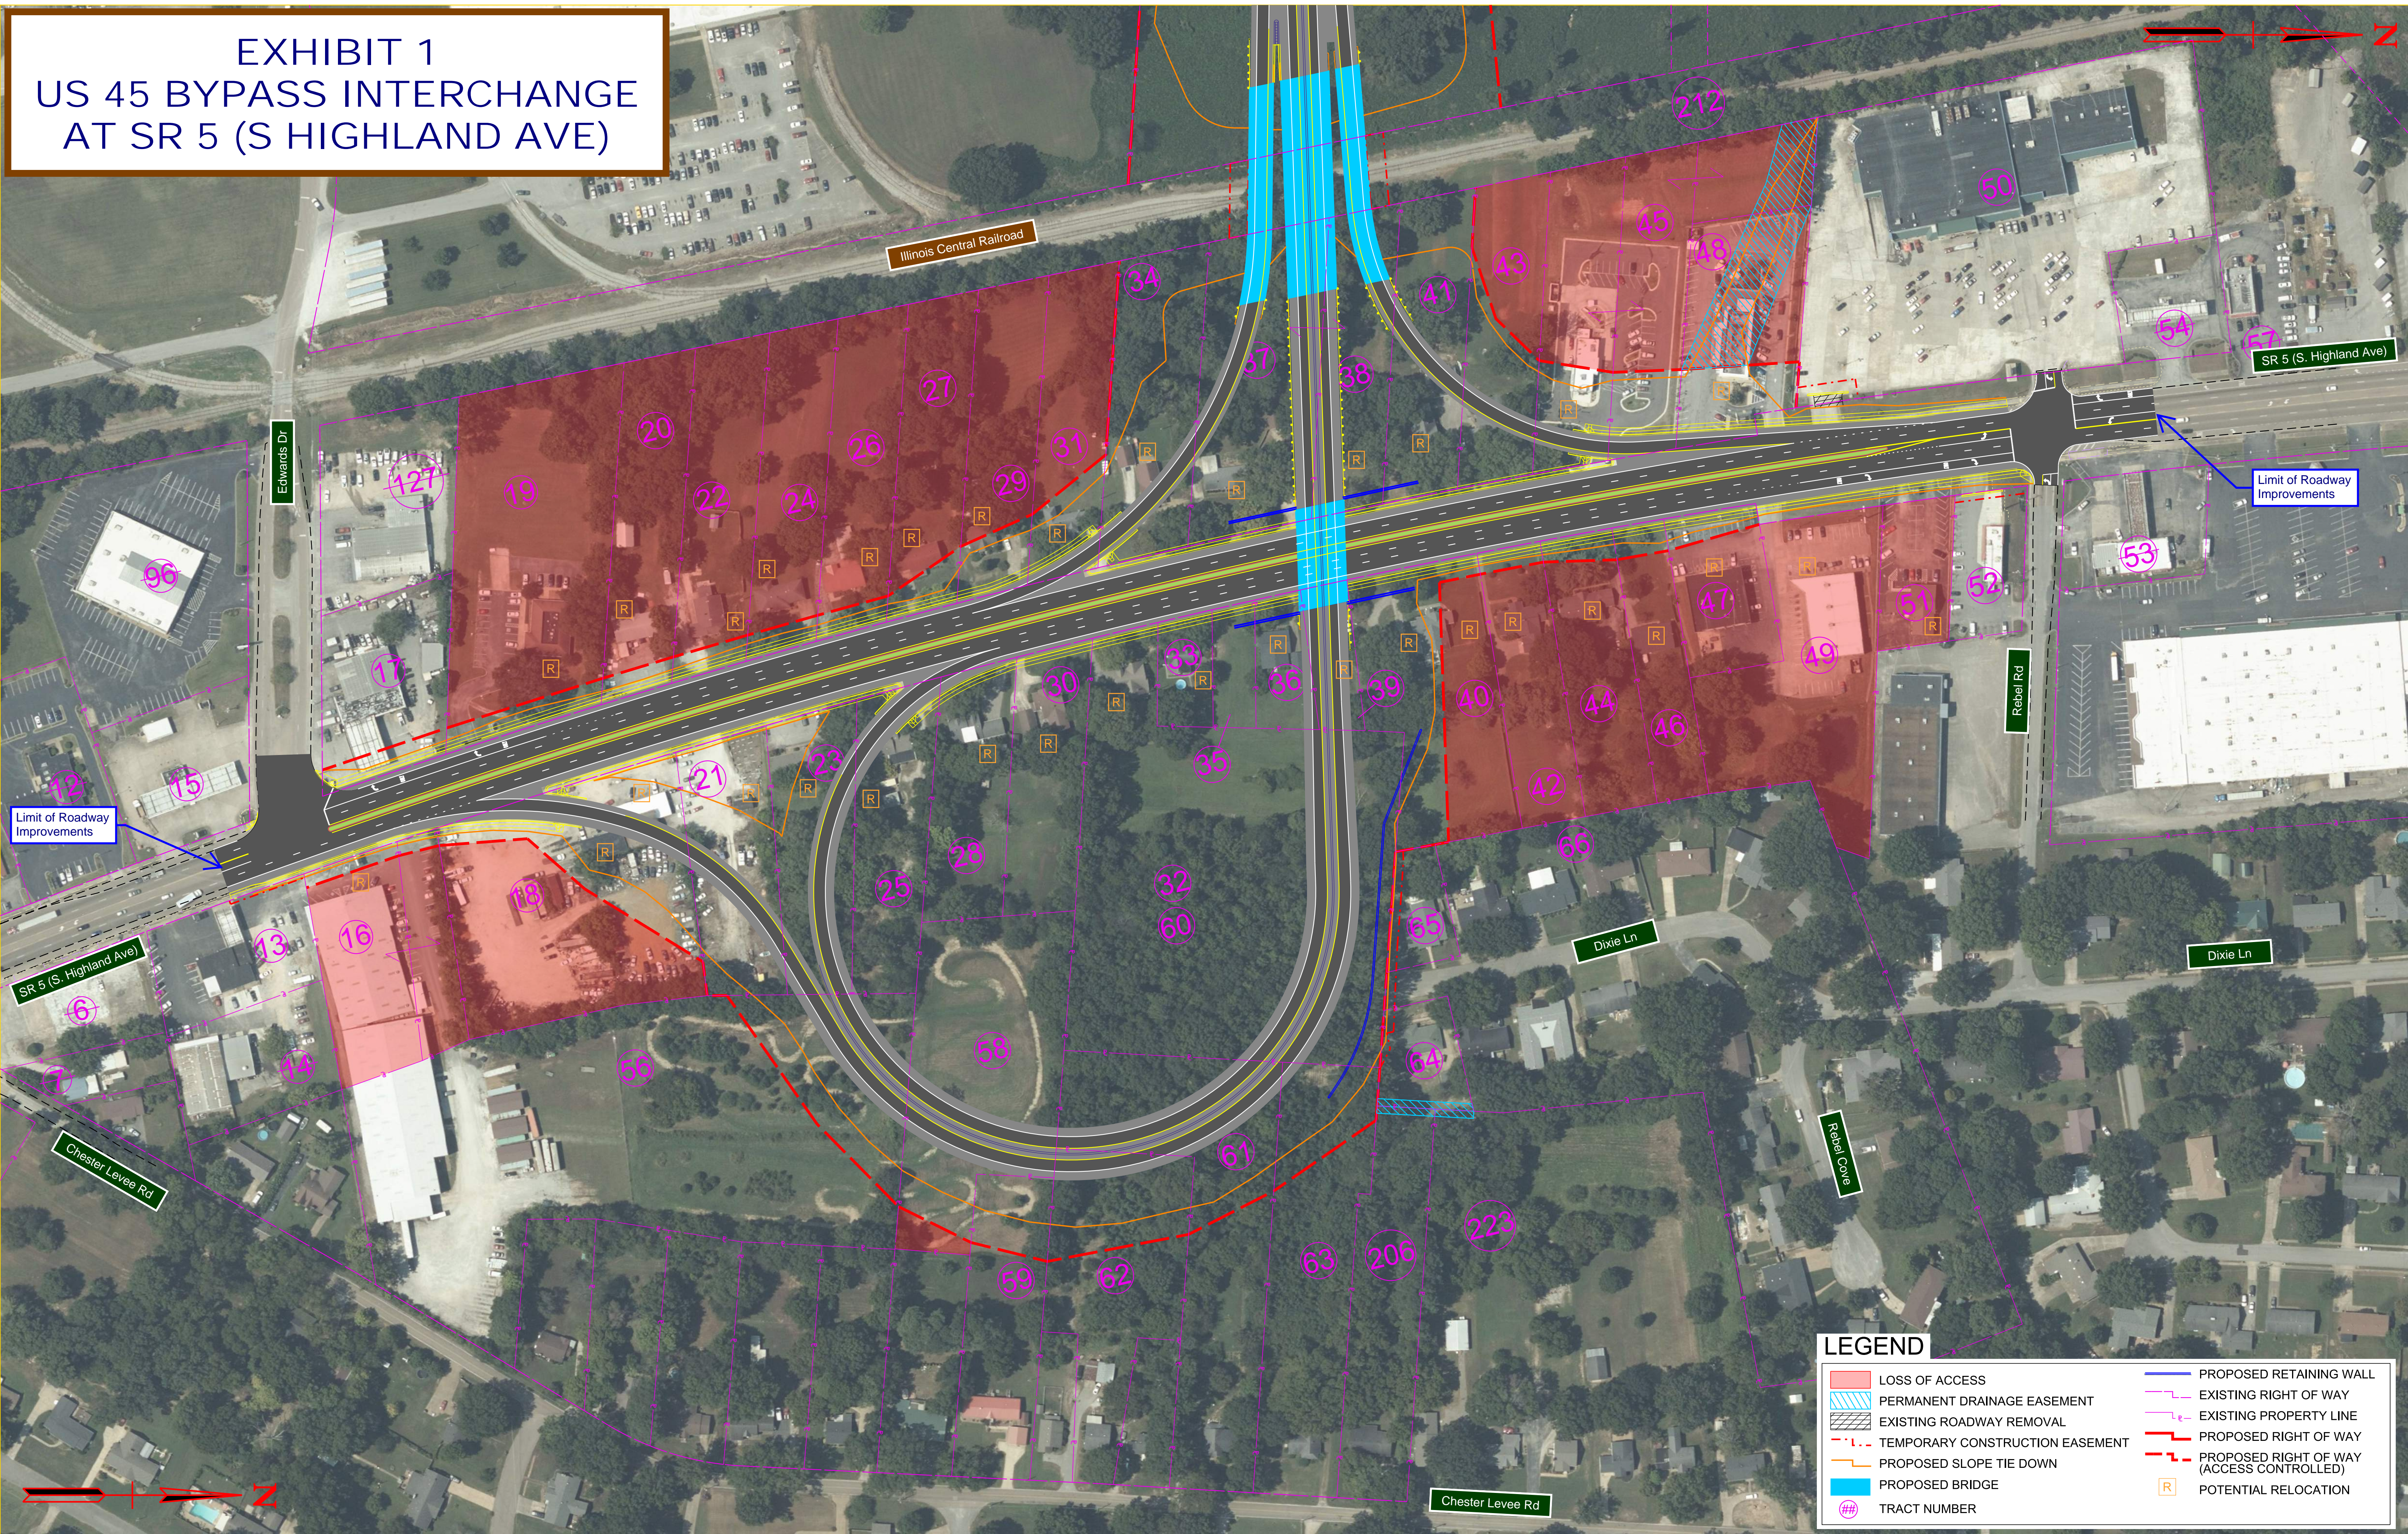


**LEGEND**

LOSS OF ACCESS	PROPOSED RETAINING WALL
PERMANENT DRAINAGE EASEMENT	EXISTING RIGHT OF WAY
EXISTING ROADWAY REMOVAL	EXISTING PROPERTY LINE
TEMPORARY CONSTRUCTION EASEMENT	PROPOSED RIGHT OF WAY
PROPOSED SLOPE TIE DOWN	PROPOSED RIGHT OF WAY (ACCESS CONTROLLED)
PROPOSED BRIDGE	POTENTIAL RELOCATION
TRACT NUMBER	



EXHIBIT 2  
RELOCATED SR 18  
SOUTHERN LIMITS

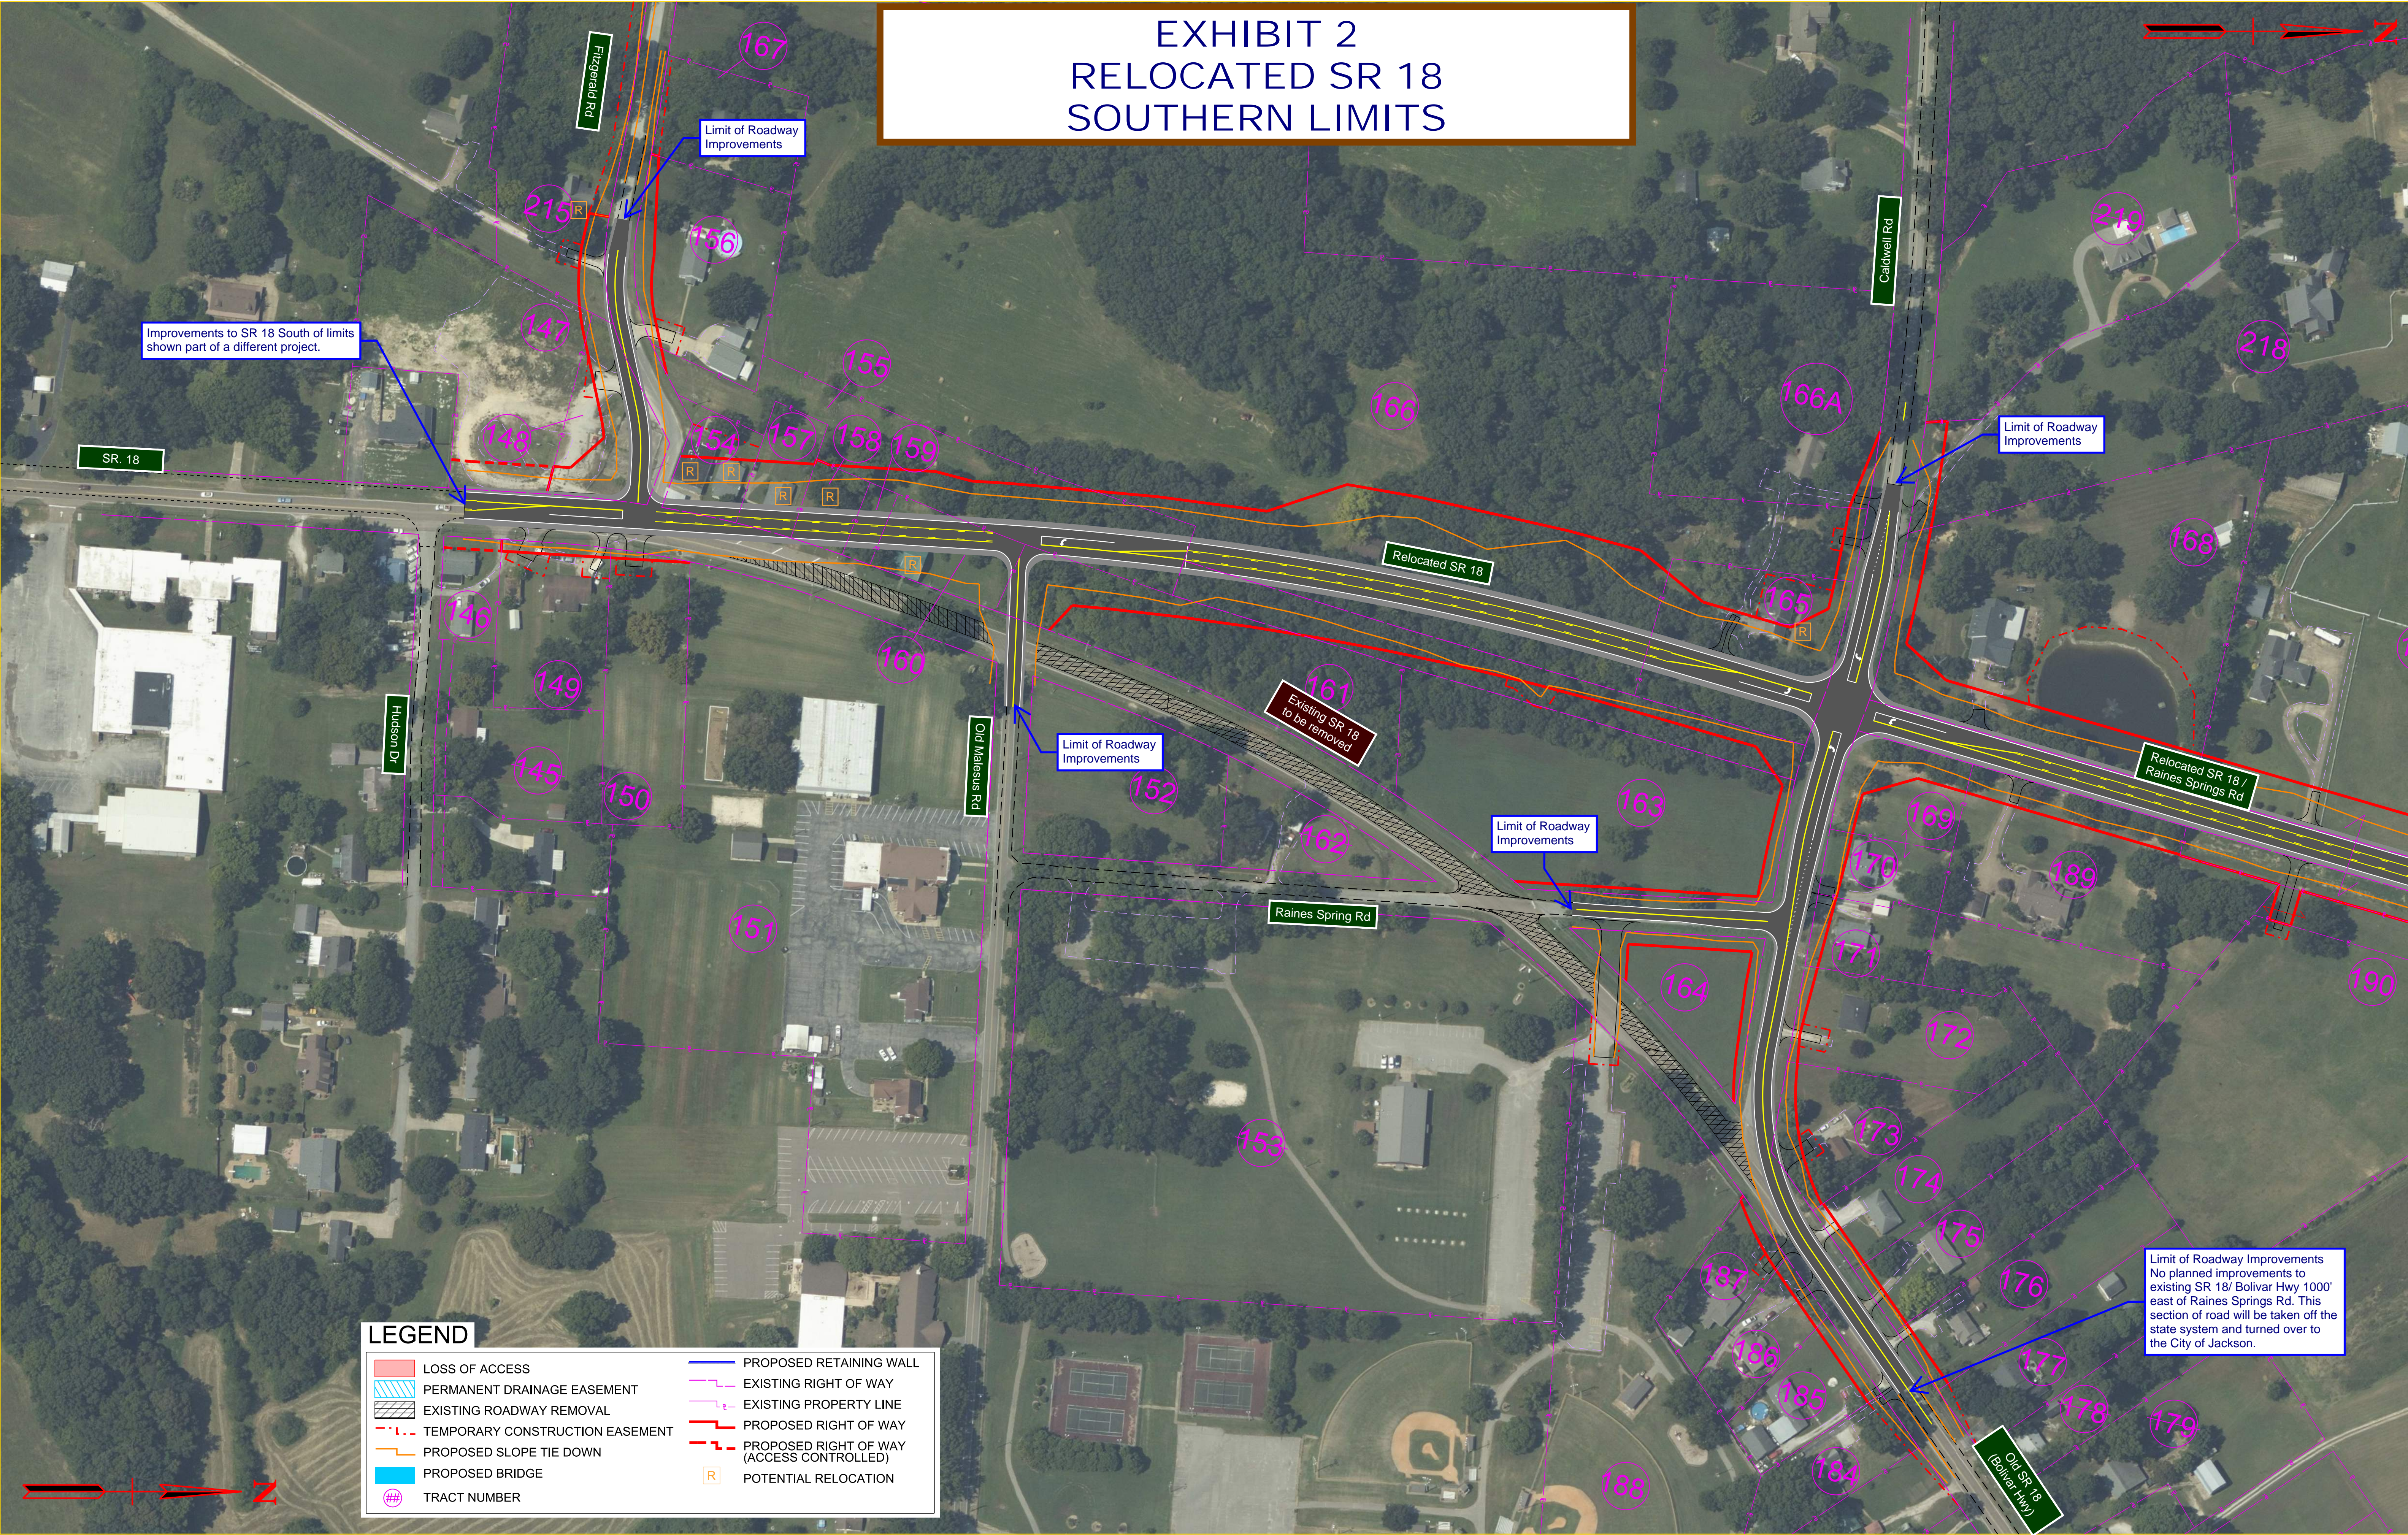


LEGEND

- |                                 |   |
|---------------------------------|---|
| LOSS OF ACCESS                  | PROPOSED RETAINING WALL                   |
| PERMANENT DRAINAGE EASEMENT     | EXISTING RIGHT OF WAY                     |
| EXISTING ROADWAY REMOVAL        | EXISTING PROPERTY LINE                    |
| TEMPORARY CONSTRUCTION EASEMENT | PROPOSED RIGHT OF WAY                     |
| PROPOSED SLOPE TIE DOWN         | PROPOSED RIGHT OF WAY (ACCESS CONTROLLED) |
| PROPOSED BRIDGE                 | POTENTIAL RELOCATION                      |
| TRACT NUMBER                    |   |

Limit of Roadway Improvements  
No planned improvements to existing SR 18/ Bolivar Hwy 1000' east of Raines Springs Rd. This section of road will be taken off the state system and turned over to the City of Jackson.



EXHIBIT 3  
RELOCATED SR 18  
AT US 45 BYPASS

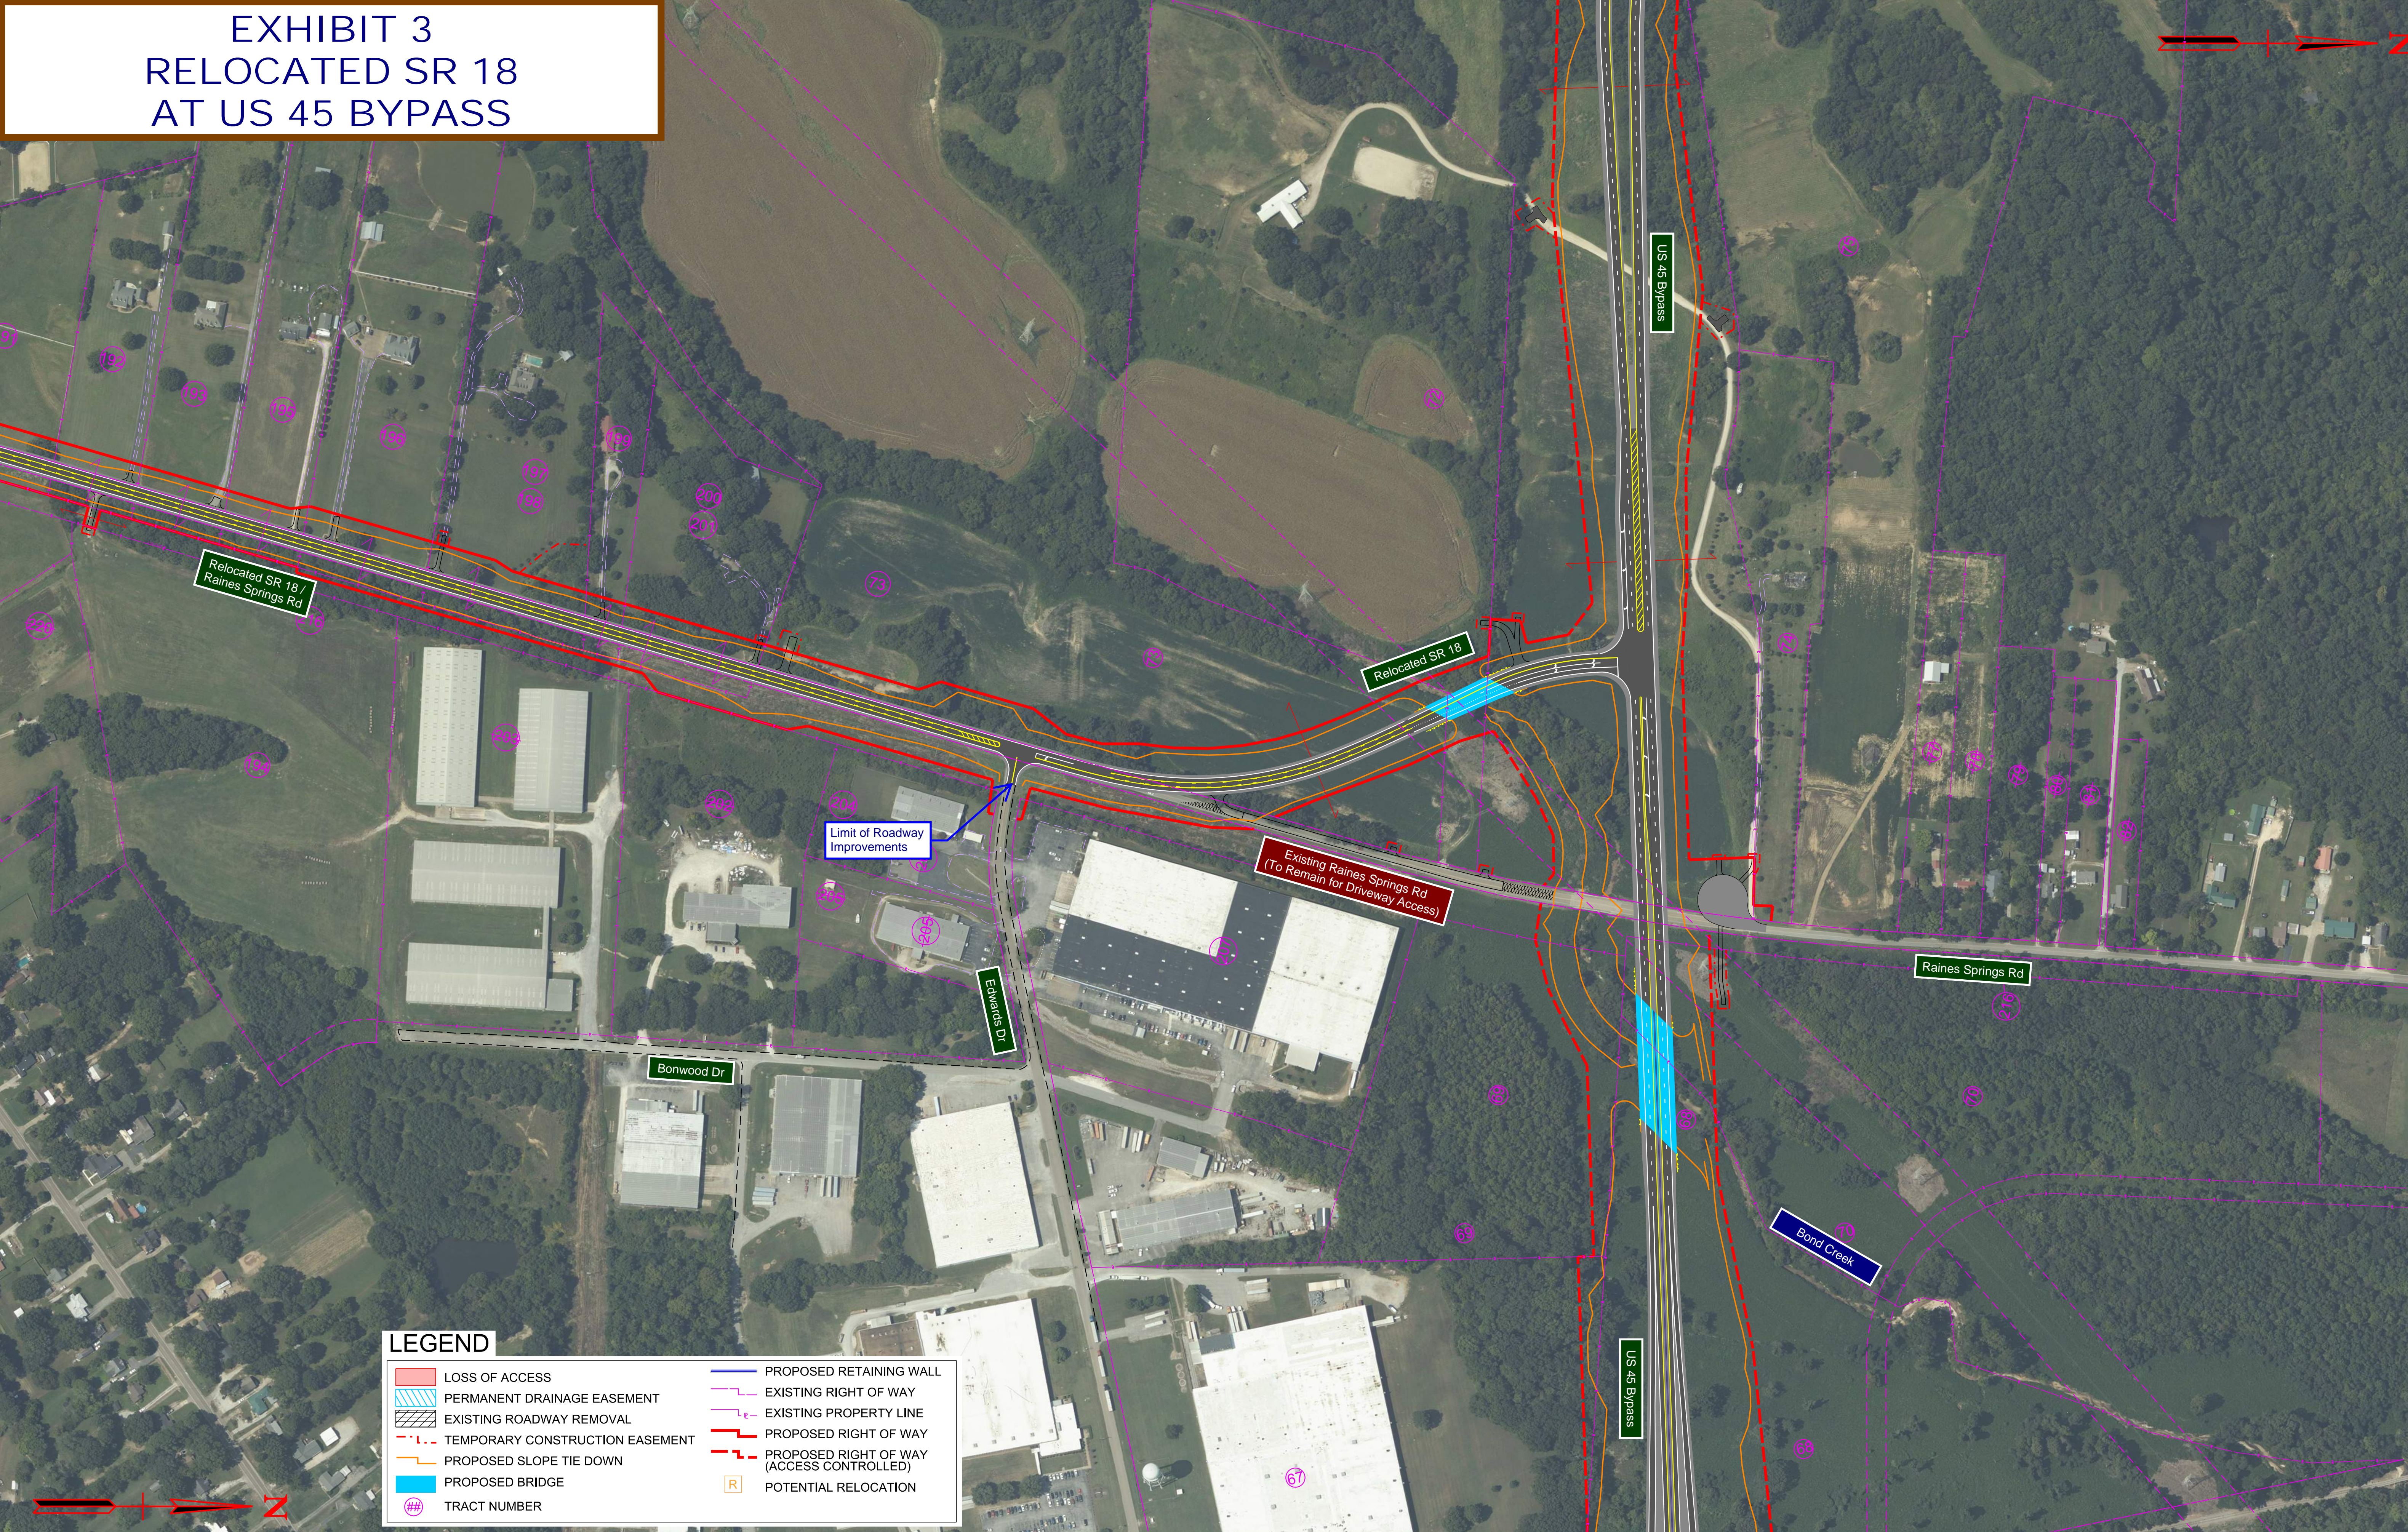

LEGEND

- |  |                                 |  |   |
|--|---------------------------------|--|---|
|  | LOSS OF ACCESS                  |  | PROPOSED RETAINING WALL                   |
|  | PERMANENT DRAINAGE EASEMENT     |  | EXISTING RIGHT OF WAY                     |
|  | EXISTING ROADWAY REMOVAL        |  | EXISTING PROPERTY LINE                    |
|  | TEMPORARY CONSTRUCTION EASEMENT |  | PROPOSED RIGHT OF WAY                     |
|  | PROPOSED SLOPE TIE DOWN         |  | PROPOSED RIGHT OF WAY (ACCESS CONTROLLED) |
|  | PROPOSED BRIDGE                 |  | POTENTIAL RELOCATION                      |
|  | TRACT NUMBER                    |  |   |



EXHIBIT 4  
US 45 BYPASS  
FROM S.R. 18 TO D ST



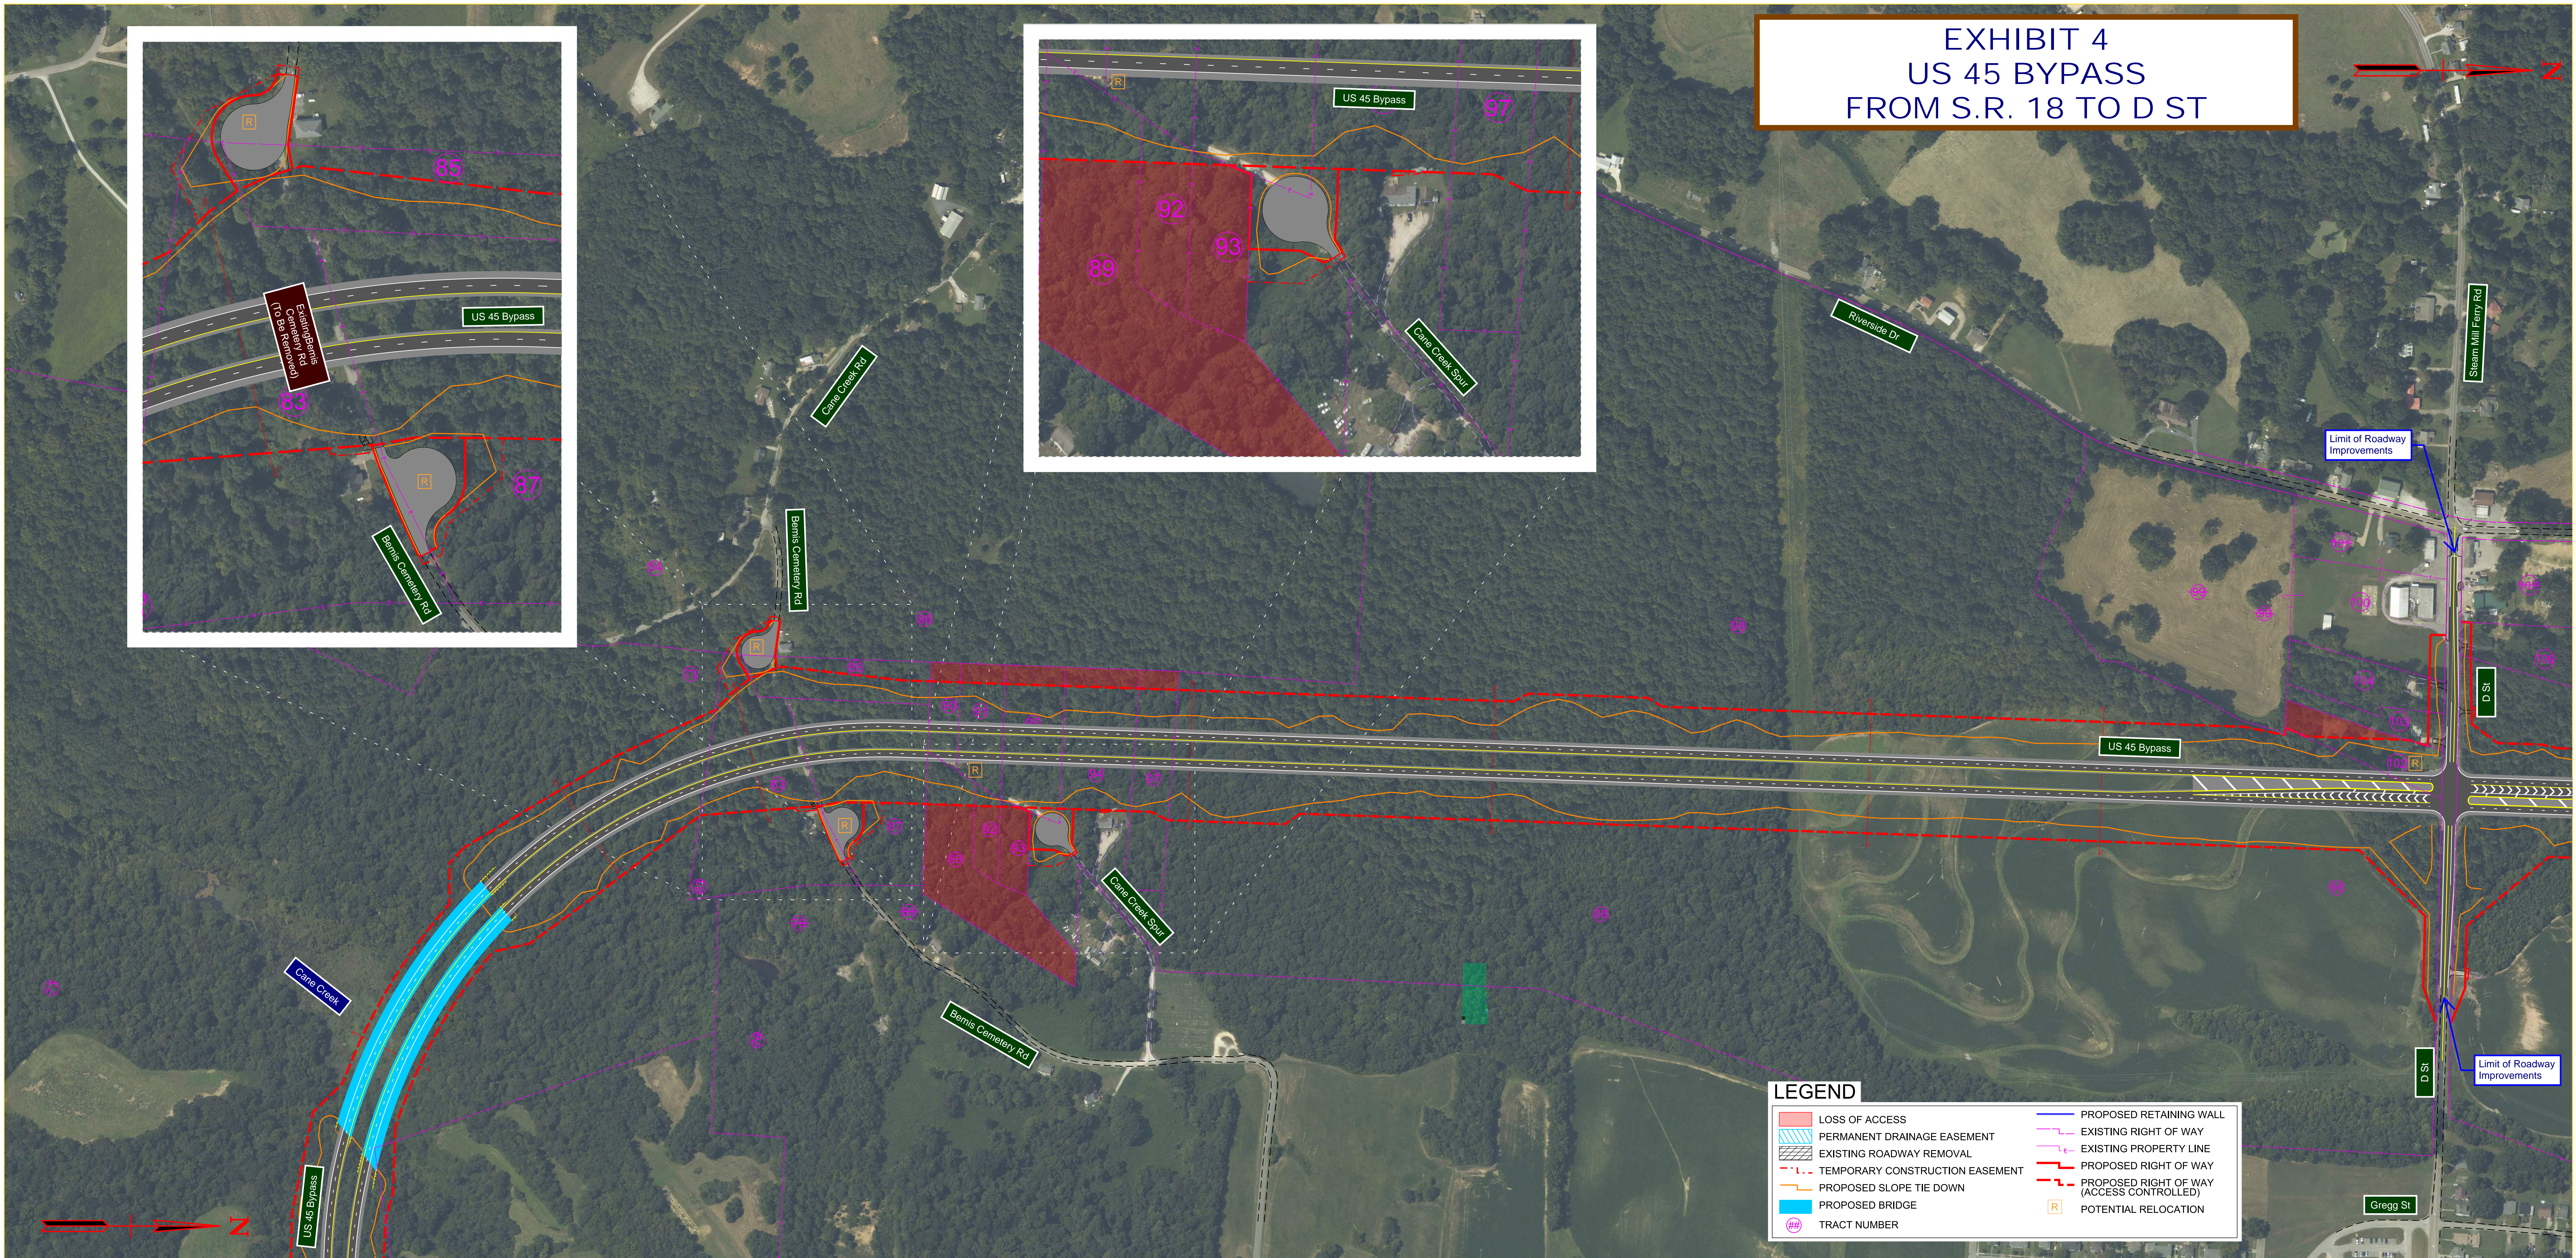




EXHIBIT 5  
US 45 BYPASS NORTH OF D ST  
TO AIRWAYS BLVD

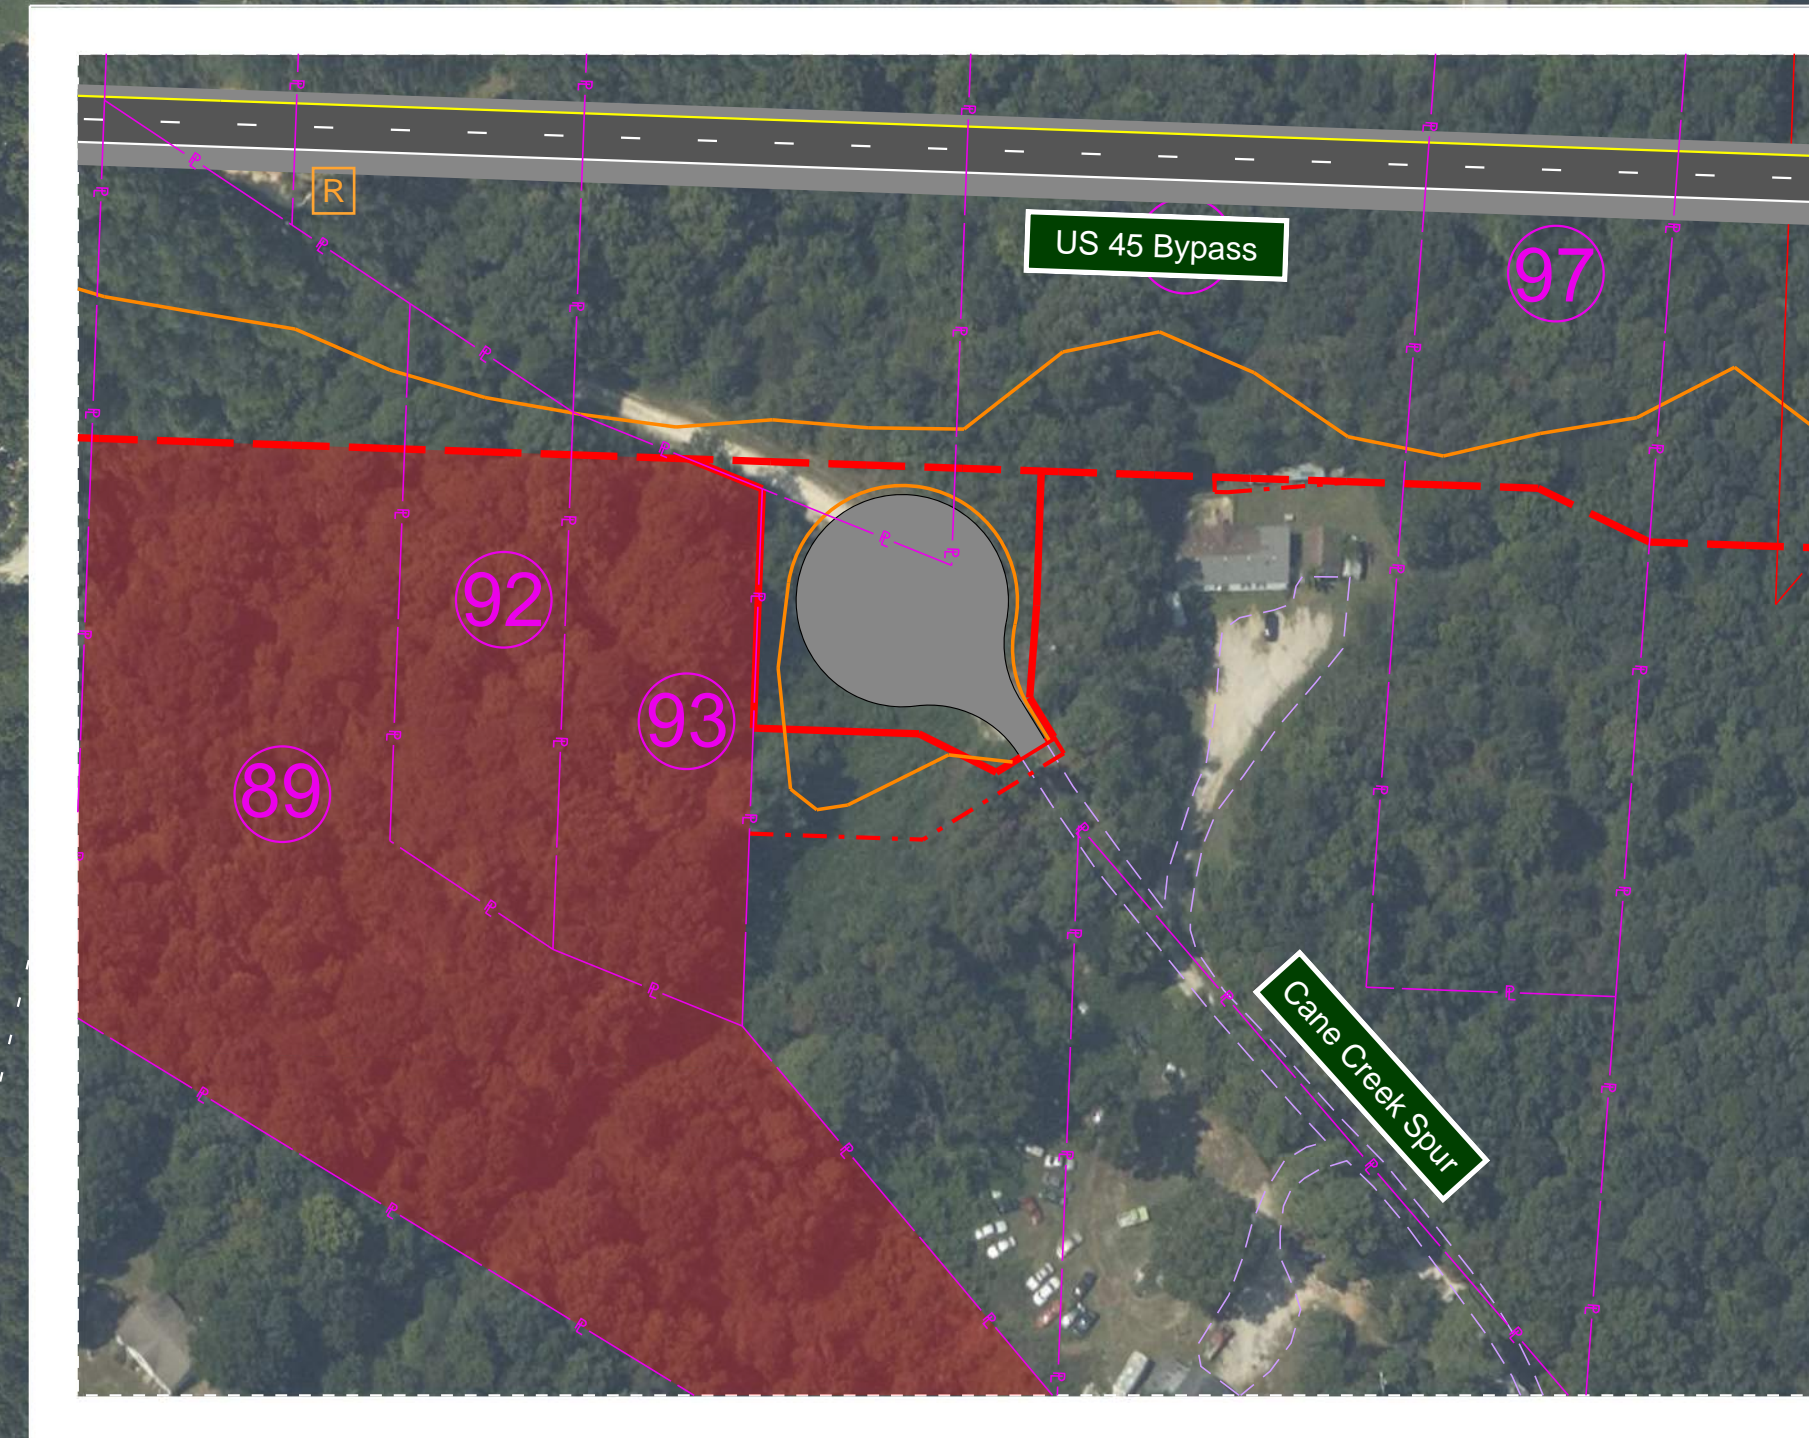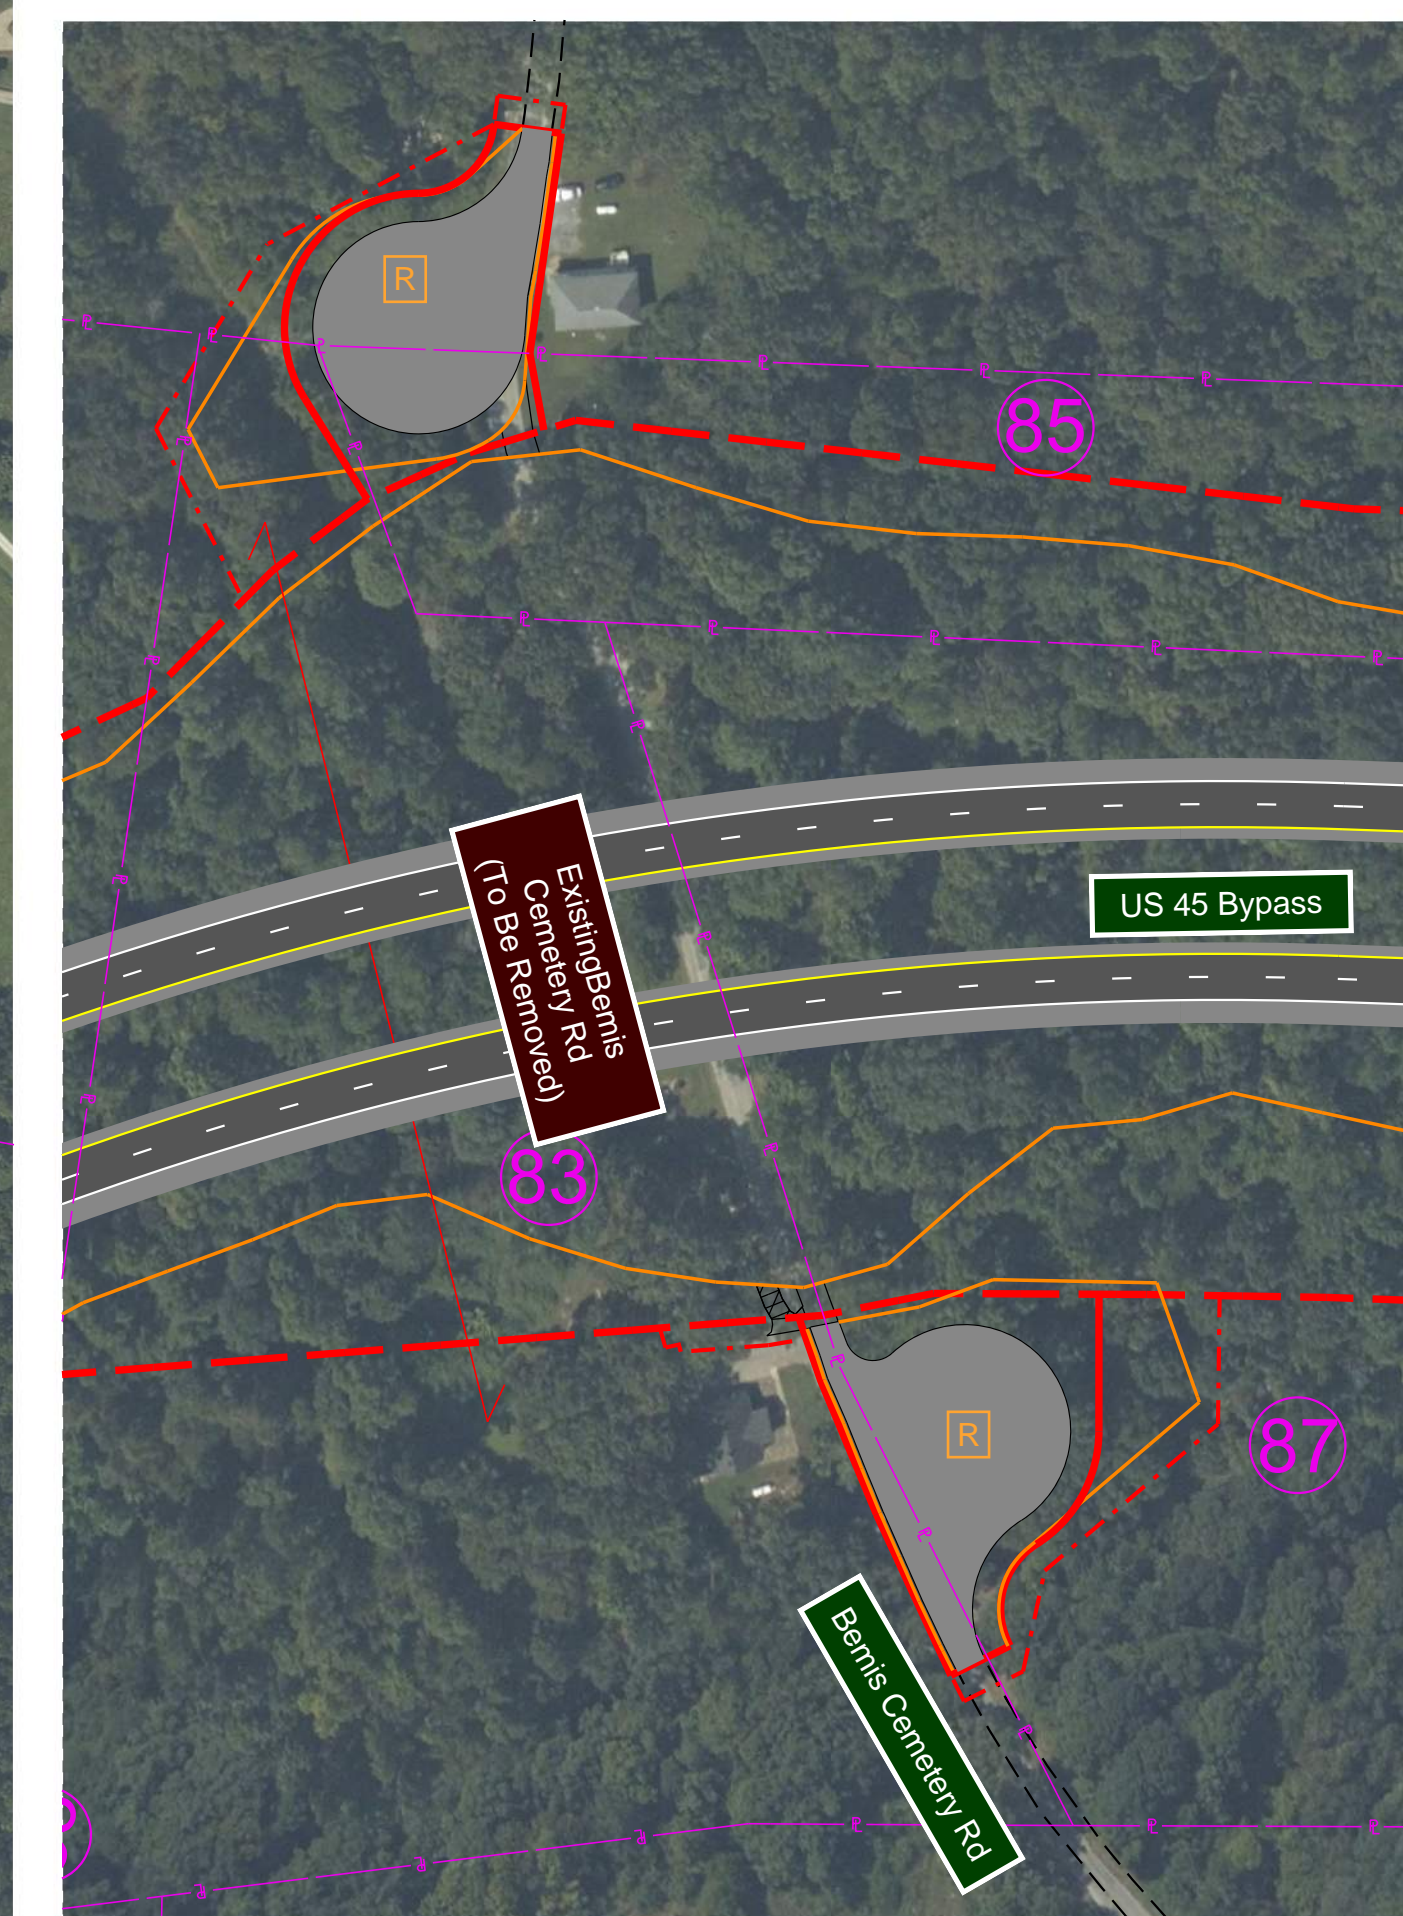